

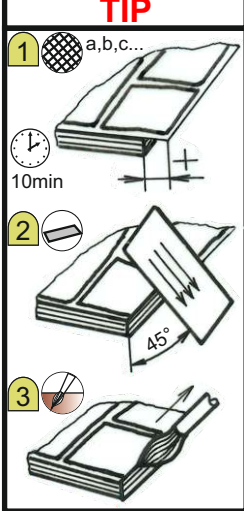
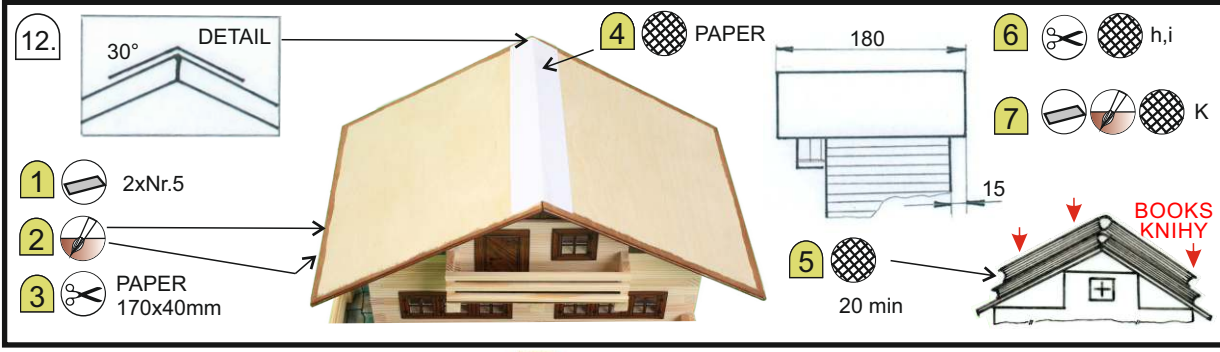
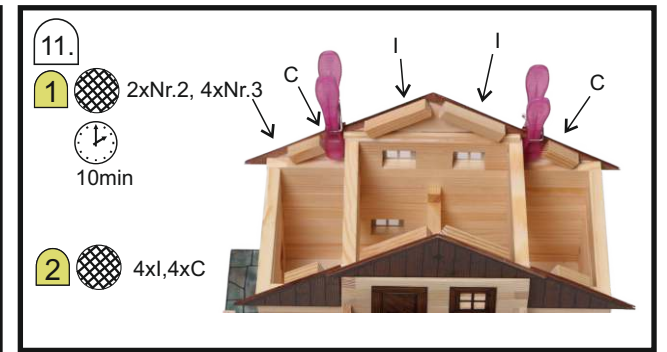
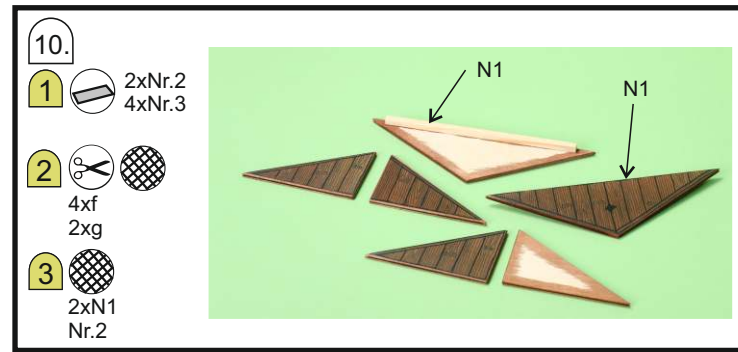
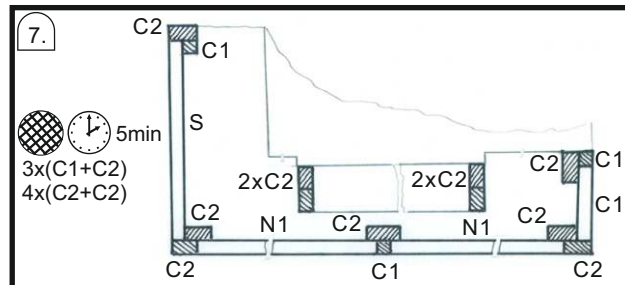
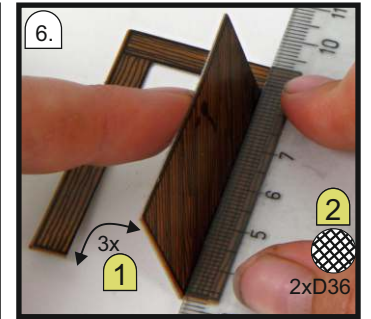
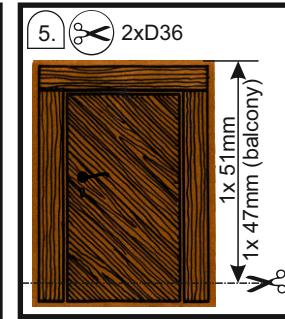
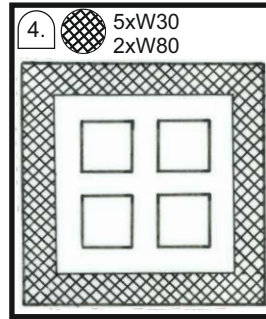
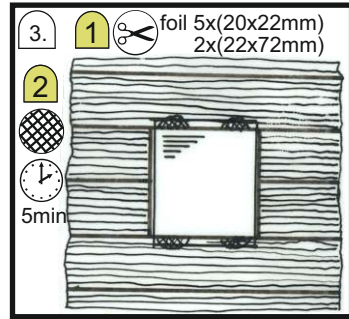


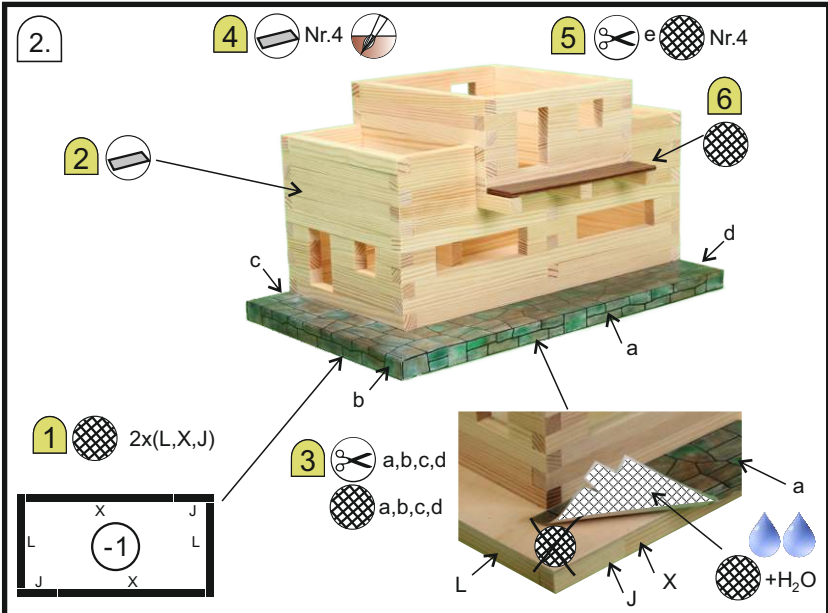

producer :
WALACHIA, s.r.o.
Na Kontoře 163
763 16 Fryšták, Zlín,
Czech republic
tel. +420 603 512 380
www.WALACHIA.com

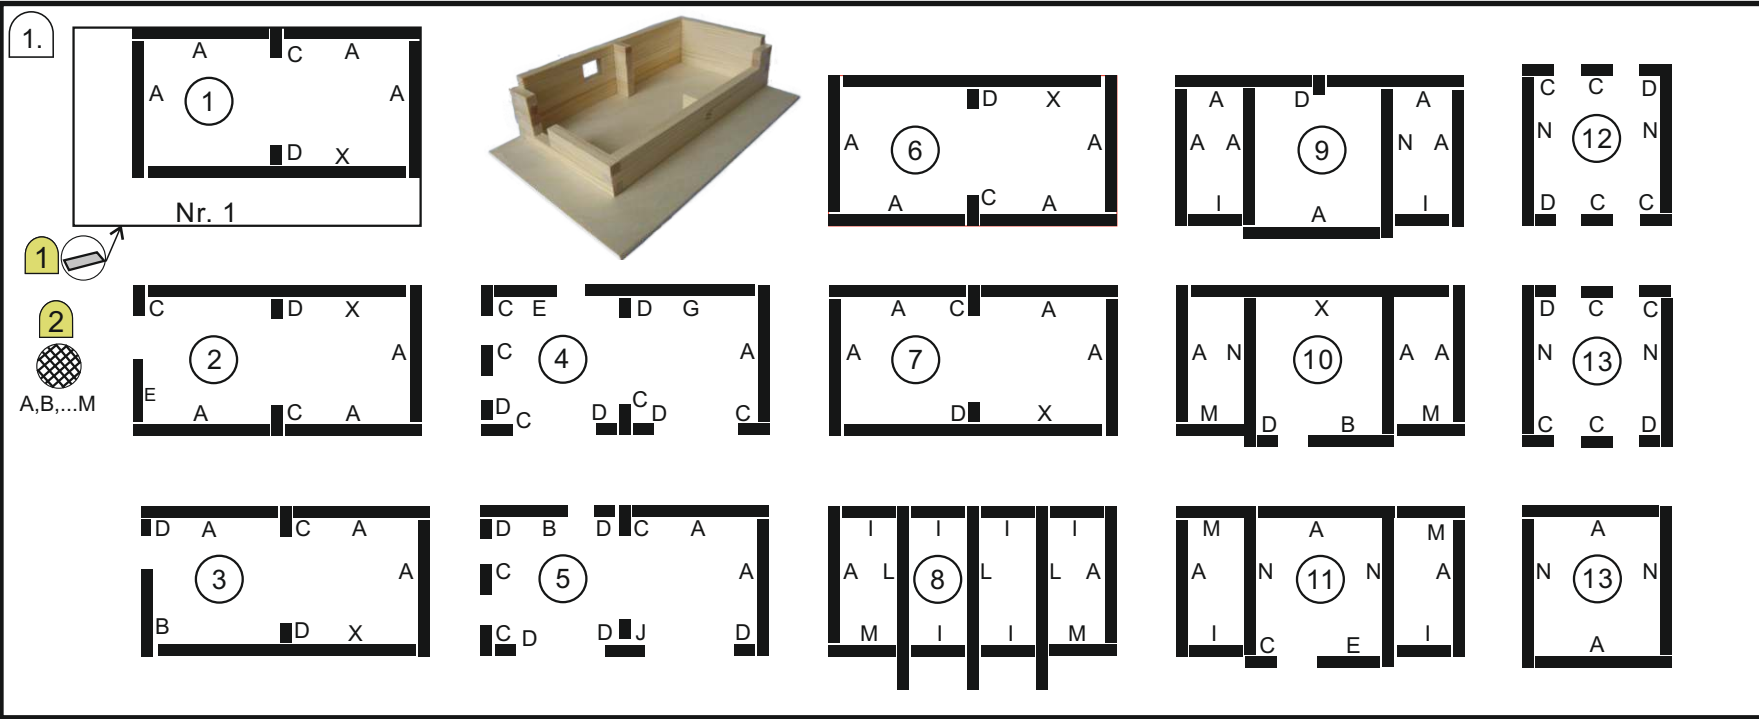

i

obrousit*sand*abschleifen*sable*zand
smergliare*szlifowac*obrusiti*csiszolni*отшлифовать
zimparalanacak*obrusiti*lijar

vystřihnout*cut out*ausschneiden*découper
uitknippen*ritagliare*wyciąć*vystřihnūt*kivágni*вырезать
kesilecek*izrezati*corfar

čekat*wait*warten*attendre*wachten*aspettare*czekać*čakat*
várni*ждать*beklenecek*pričekati*tiempo de espera

lepit disperzním lepidlem*dispesion glue*Dispersionsklebstoff
colle*oplosbare lijm*dispersione adesivo*klej*dispersioné lepidlo
ragasztani*клеить дисперсионным клеем*уариştirilacak
dispersiono lepijo*expandir pegamento

postup*technique*Montagevor*procédė*montagetehniek
fase di montaggio*technika*postup*техника монтажа*
aşama*postupak*segur orden de montaje

ořiznout*cut*schneiden*couper
snijden*tagliare*ciać*orezat*levágni
obrezat*kesilecek*odrezati*corfar

hnědá*brown*bräune*brun*bruin*marrone*
brazowy*hnědá*brna*коричневый
kahverengi*smeda*marron

water colour
Aquarell
vodová barva
acuarela





i

 **WALACHIA**[®]




g

g



a

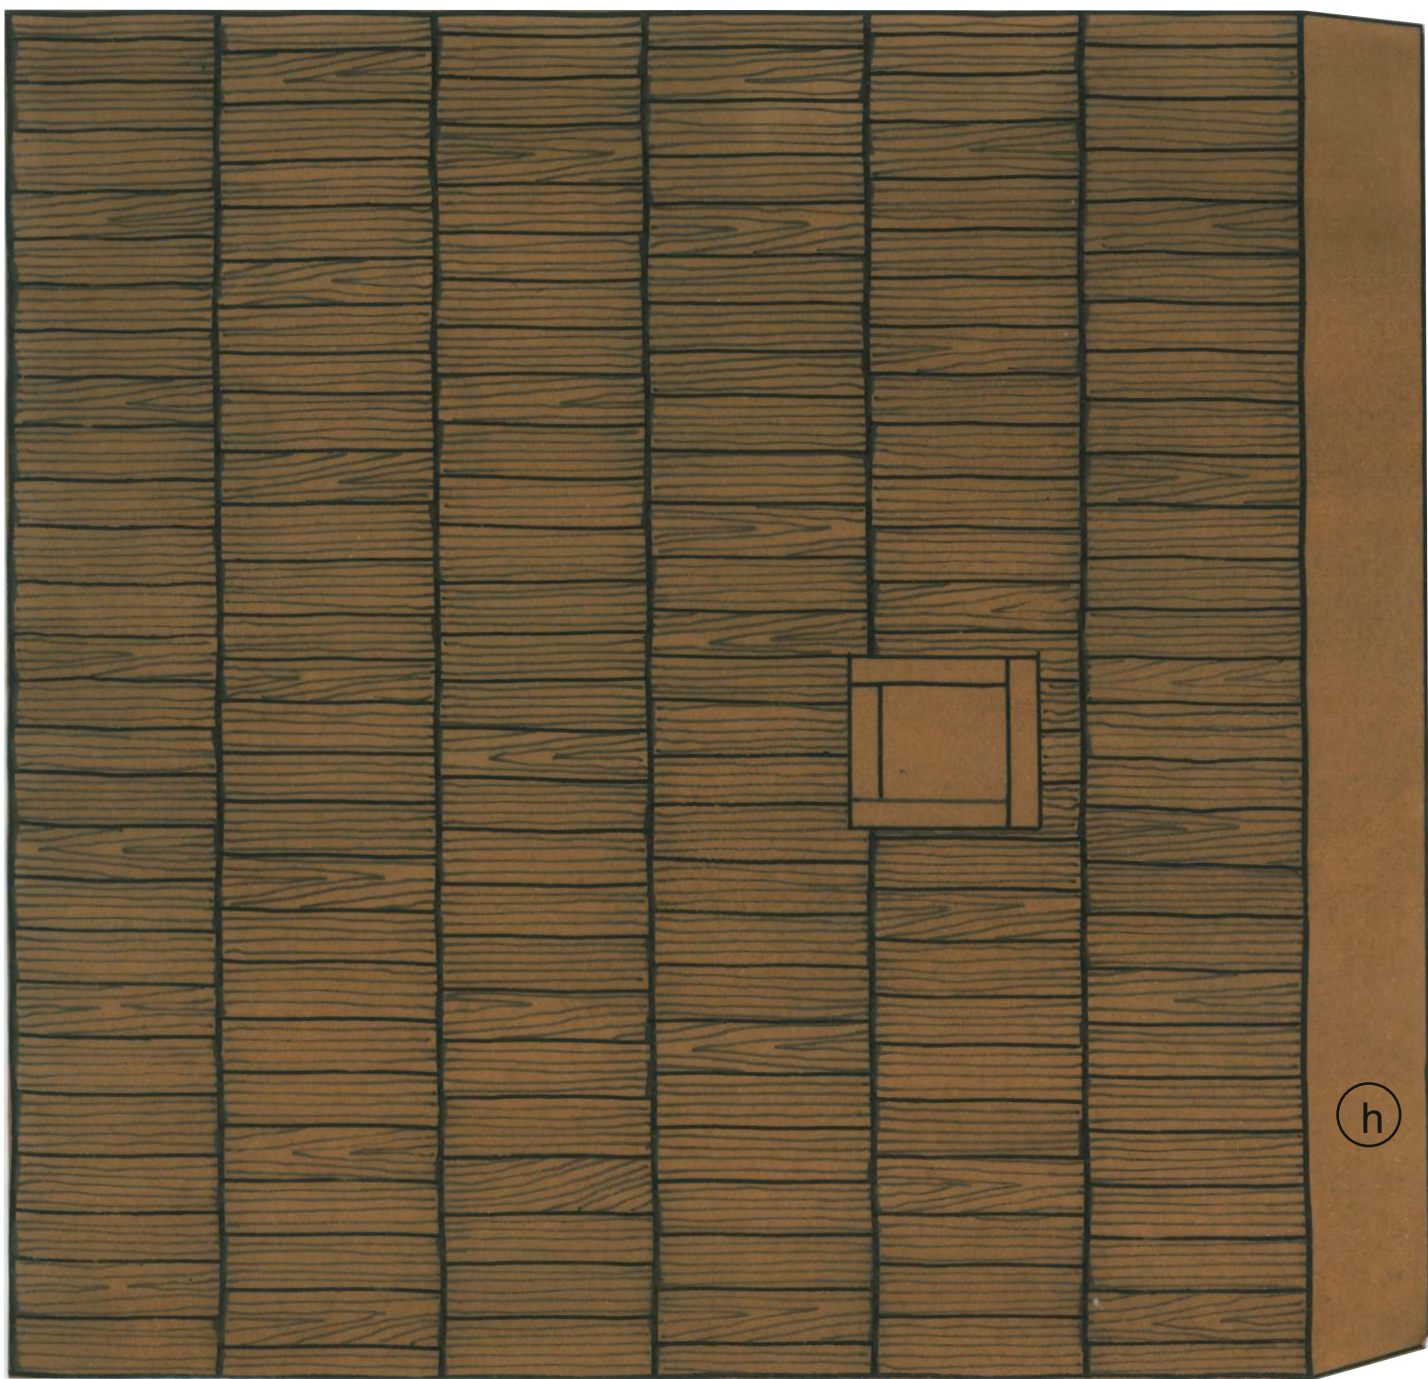


h

Nr. 43




f


f

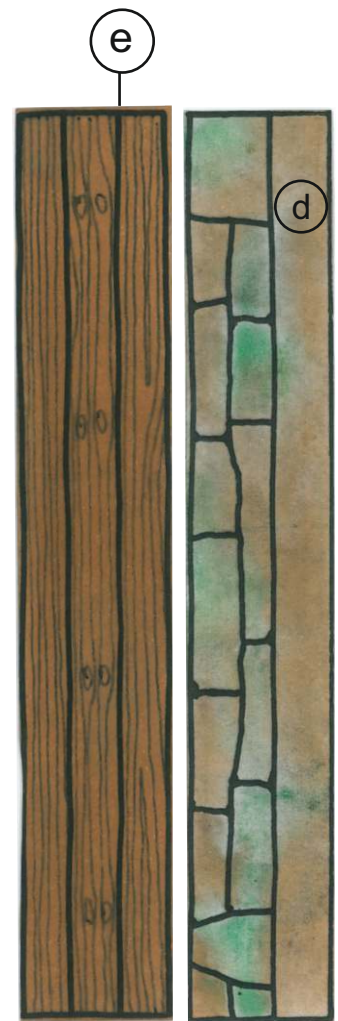

e

d

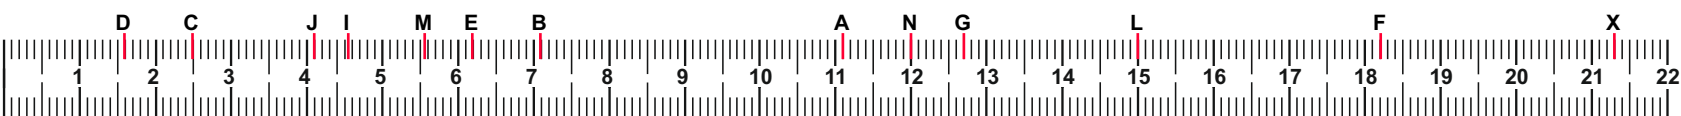

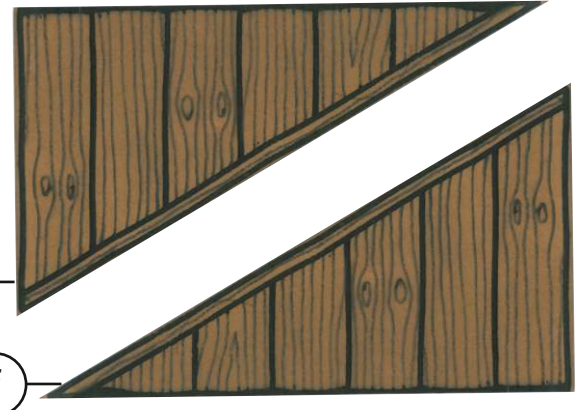

ITEMS (En)	Türkçe (TR)	CONTEÚDO(Pt)	CONTENIDO (Sp)	INHALT (De)	CONTENU (Fr)	INHOUD (NL)	CONTENUTO (I)	Tartalom (H)	Содержание (Ru)	Części (PL)	OBSAH (Sk)	OBSAH (CZ)	SIZE	NAME	pcs
ALPINE HOUSE	ALP EV	CASA ALPINA	CASA ALPINA	ALPENHAUS	MAISON ALPINE	ALPINE HUIS	CASA ALPINA	ALPESI HÁZ	АЛЬПИЙСКИЙ ДОМ	ALPEJSKI DOM	ALPSKÝ DOM	ALPSKÝ DŮM	[mm]		
ground plate	Zemin	pavimento	pavimento	Grundplatte	plaque de base	grondplaat	pannello basamento	alaplap	фундаментная плита	Podstawka	základová doska	základová deska	159x263	Nr.1	1
gable 30°	Üçgen Çatı	frontão	proteger	Giebelplatte	panneau de lucarne	plaat voor de gevelspits	pannello lucernario	nyeregtető	фронтон	Dach	štít	štít 30°	Z142	Nr.2	2
bisected gable 30°	Üçgen Çatı	frontão	proteger	halbierter Giebelplatte 30°	panneau de lucarne	plaat voor de gevelspits	pannello lucernario	nyeregtető	фронтон	Dach	polený štít	půlený štít 30°	Z71x40	Nr.3	4
floor of balcony	Balkon Zemini	varanda	piso de balkony	Söllerboden	plancher	balkonvloer	pavimento balcone	erkélypadló	пол балкона	Podłoga na balkon	podlaha balkón	podlaha balkonu	20x120	Nr.4	1
roof hardboard	Çatı	telhado	techo	Dachplatte	panneau de toiture	dakplaat	pannello tetto	tető	крыша	Dach	strecha	střecha	170x180	Nr.5	2
balk spruce	Kiriş	tábua	obstaculo de madera	Fichtenbalken	pin	balken van sparrenhout	prisma abete	gerenda	брус	Belka	hranol	hranol	9x9x111	A	37
balk spruce	Kiriş	tábua	obstaculo de madera	Fichtenbalken	pin	balken van sparrenhout	prisma abete	gerenda	брус	Belka	hranol	hranol	9x9x71	B	3
balk spruce	Kiriş	tábua	obstaculo de madera	Fichtenbalken	pin	balken van sparrenhout	prisma abete	gerenda	брус	Belka	hranol	hranol	9x9x25	C	27
balk spruce	Kiriş	tábua	obstaculo de madera	Fichtenbalken	pin	balken van sparrenhout	prisma abete	gerenda	брус	Belka	hranol	hranol	4x4x25	C1	6
balk spruce	Kiriş	tábua	obstaculo de madera	Fichtenbalken	pin	balken van sparrenhout	prisma abete	gerenda	брус	Belka	hranol	hranol	5x9x25	C2	11
balk spruce	Kiriş	tábua	obstaculo de madera	Fichtenbalken	pin	balken van sparrenhout	prisma abete	gerenda	брус	Belka	hranol	hranol	9x9x16	D	21
balk spruce	Kiriş	tábua	obstaculo de madera	Fichtenbalken	pin	balken van sparrenhout	prisma abete	gerenda	брус	Belka	hranol	hranol	9x9x62	E	3
balk spruce	Kiriş	tábua	obstaculo de madera	Fichtenbalken	pin	balken van sparrenhout	prisma abete	gerenda	брус	Belka	hranol	hranol	9x9x127	G	1
balk spruce	Kiriş	tábua	obstaculo de madera	Fichtenbalken	pin	balken van sparrenhout	prisma abete	gerenda	брус	Belka	hranol	hranol	9x9x46,5	I	14
balk spruce	Kiriş	tábua	obstaculo de madera	Fichtenbalken	pin	balken van sparrenhout	prisma abete	gerenda	брус	Belka	hranol	hranol	9x9x41	J	3
chimney 30°	Baca	chaminé	chimenea	Kamin	pin de cheminée	schoorsteen	camino	kémény	дымовая труба	Komin	komín	komín 30°	15x15	K	1
balk spruce	Kiriş	tábua	obstaculo de madera	Fichtenbalken	pin	balken van sparrenhout	prisma abete	gerenda	брус	Belka	hranol	hranol	9x9x150	L	5
balk spruce	Kiriş	tábua	obstaculo de madera	Fichtenbalken	pin	balken van sparrenhout	prisma abete	gerenda	брус	Belka	hranol	hranol	9x9x55,5	M	6
balk spruce	Kiriş	tábua	obstaculo de madera	Fichtenbalken	pin	balken van sparrenhout	prisma abete	gerenda	брус	Belka	hranol	hranol	9x9x120	N	10
balk spruce	Kiriş	tábua	obstaculo de madera	Fichtenbalken	pin	balken van sparrenhout	prisma abete	gerenda	брус	Belka	hranol	hranol	4x4x120	N1	11
balk spruce	Kiriş	tábua	obstaculo de madera	Fichtenbalken	pin	balken van sparrenhout	prisma abete	gerenda	брус	Belka	hranol	hranol	4x4x70	S	3
balk spruce	Kiriş	tábua	obstaculo de madera	Fichtenbalken	pin	balken van sparrenhout	prisma abete	gerenda	брус	Belka	hranol	hranol	9x9x213	X	8
triple window	Pencere çerçevesi	janela	crisales ventanas de carton	Fenster aus Karton	fenêtre à quatre carreaux	venster	finestra cartone	négýtáblás ablak	окно (картон)	Okno	trojokno	trojokno	30x80	W80	2
window	Pencere	janela	ventana	Fenster	fenêtre	venster	finestra	ablak	окно	Okno	okno	okno	30x30	W30	5
door	Kapı	porta	puerta	Tür	porte	deur	porta	ajtó	дверь	Drzwi	dvere	dveře	36x60	D36	2
window foil	Pencere Camı	caixilho	película	Fensterscheibe	pellicule de fenêtre	folie	pellicola finestra	ablaküveg	оконная пленка	Folia okienna	okenná fólia	okenní folie	80x80	foil	2
abrasive paper	Zımpara	lixa	papel de lija	Schleifpapier	papier sablé	schuurpapier	carta abrasiva	csiszolópapír	шлифовальная бум.	Papier przylepny	šmirgľový papier	brusný papír			1
decal set	Kaplama (Zemin ve Çatı)	autocolantes	impresiones	Bedruckte Vorlage mit Grundriss	accessoires imprimés	pagina voorbedrukt decorset	stampali con planimetrie	matrica	приложение (наклейки)	Zestaw naklejek	príloha nálepky	příloha potisků	A4,2xA3	a-j	3